

ATTENTION: IT IS THE RESPONSIBILITY OF THE INSTALLER TO CONSULT ALL MANUFACTURER SPECIFICATIONS REGARDING SPECIFIC REQUIREMENTS FOR PROPER ATTACHMENT OF MATERIALS AND TO ALSO ENSURE MATERIAL INSTALLATION CONFORMS TO LOCAL CODE REQUIREMENTS.




OPEN VALLEY ROOF DETAIL

VENTGRID 12™

NOT TO SCALE

ASSEMBLY SHOWN WITH SHINGLED ROOFING

VG12-801

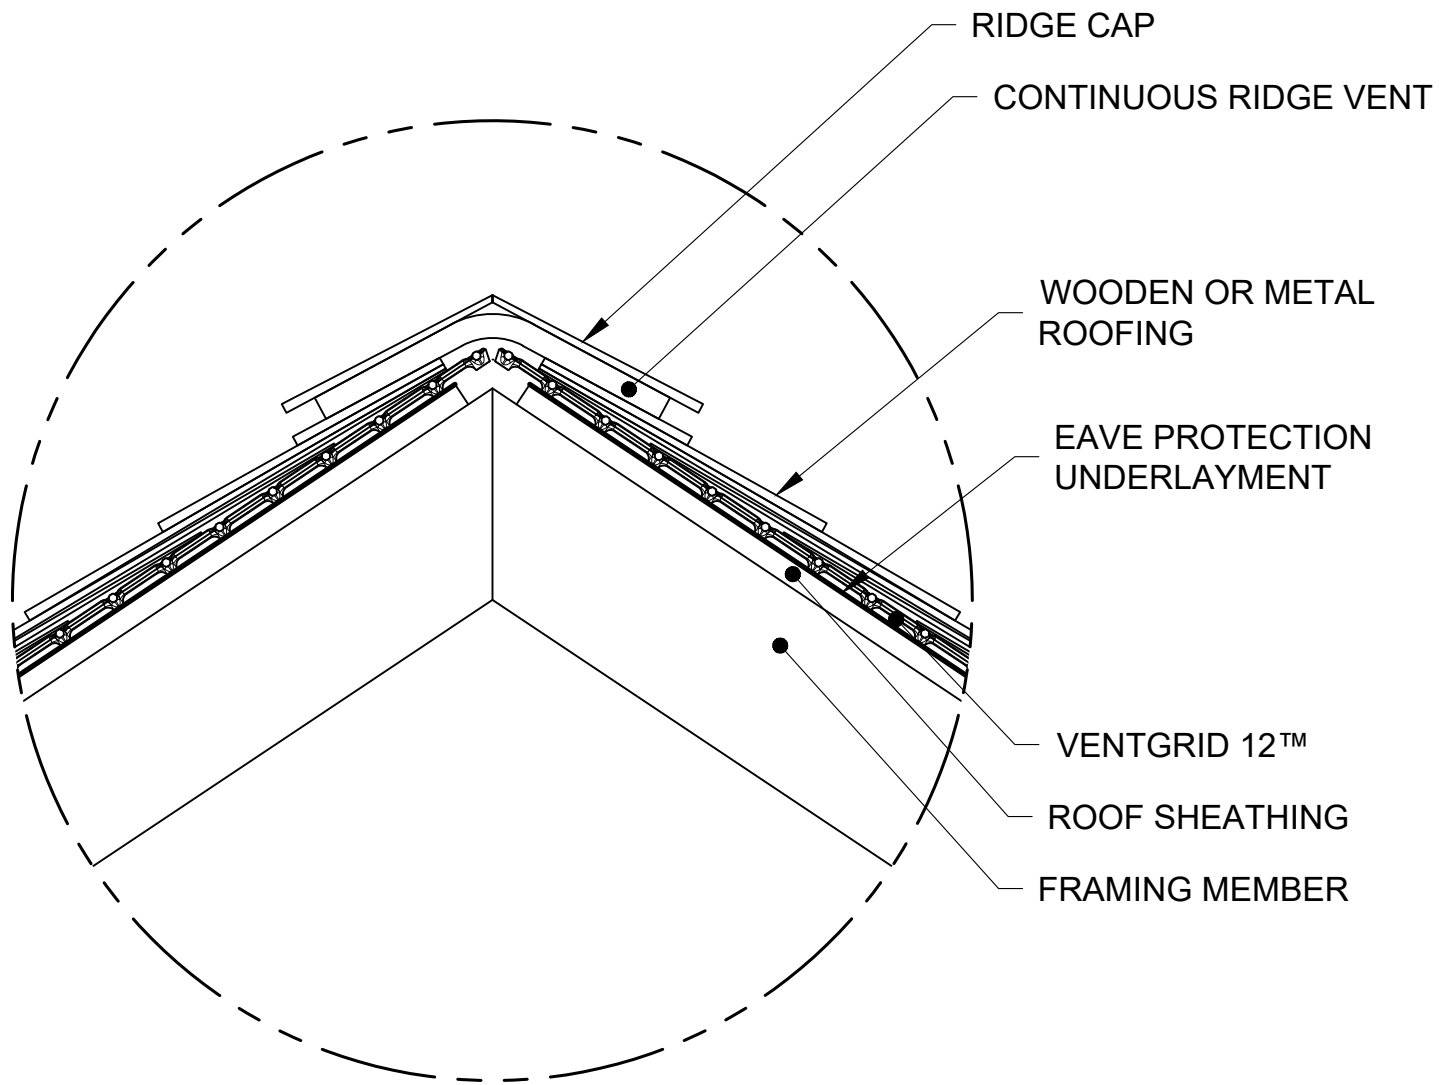

ATTENTION: IT IS THE RESPONSIBILITY OF THE INSTALLER TO CONSULT ALL MANUFACTURER SPECIFICATIONS REGARDING SPECIFIC REQUIREMENTS FOR PROPER ATTACHMENT OF MATERIALS AND TO ALSO ENSURE MATERIAL INSTALLATION CONFORMS TO LOCAL CODE REQUIREMENTS.




ROOF RIDGE DETAIL

VENTGRID 12™

NOT TO SCALE

ASSEMBLY SHOWN WITH SHINGLED ROOFING

VG12-802

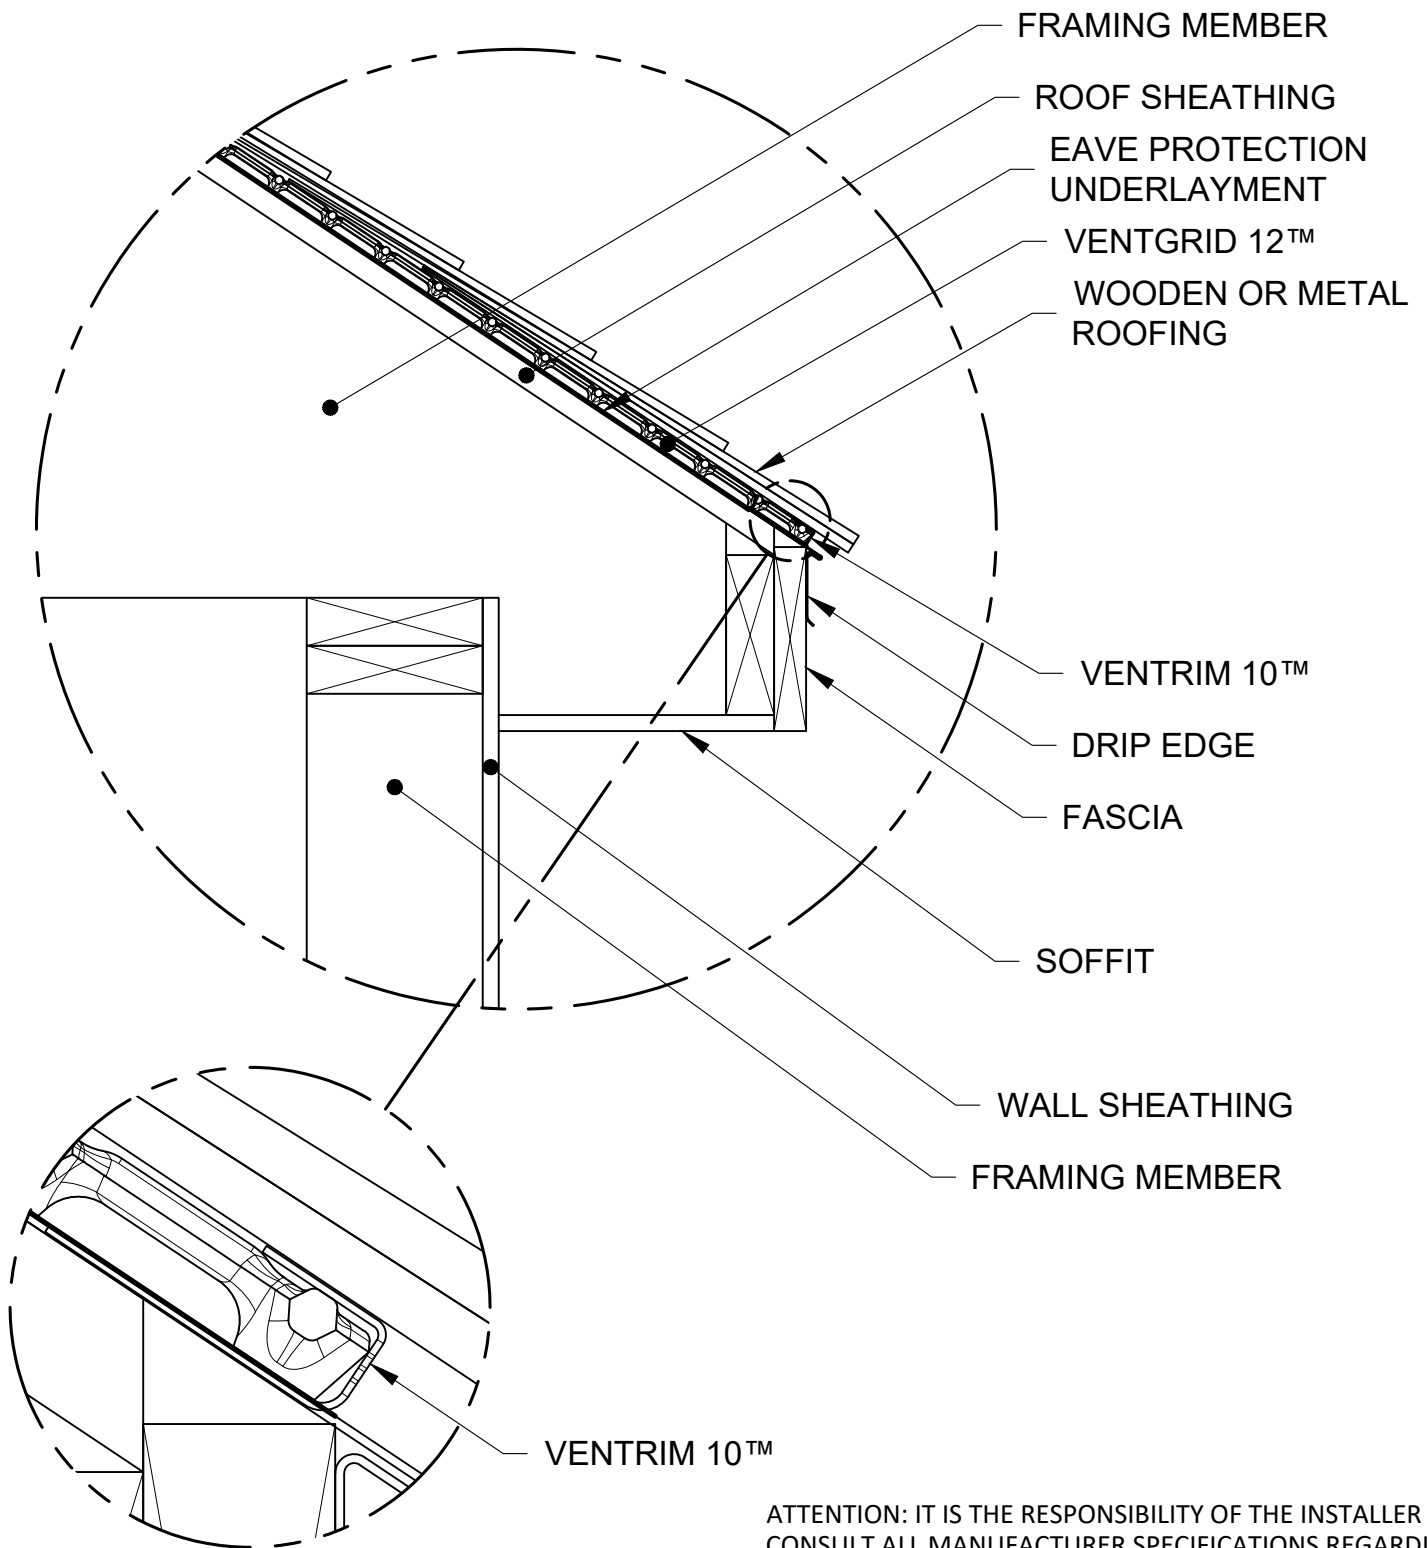

ATTENTION: IT IS THE RESPONSIBILITY OF THE INSTALLER TO CONSULT ALL MANUFACTURER SPECIFICATIONS REGARDING SPECIFIC REQUIREMENTS FOR PROPER ATTACHMENT OF MATERIALS AND TO ALSO ENSURE MATERIAL INSTALLATION CONFORMS TO LOCAL CODE REQUIREMENTS.



ROOF DETAIL

VENTGRID 12™ & VENTRIM 10™

NOT TO SCALE

ASSEMBLY SHOWN WITH SHINGLED ROOFING

VG12-803