


SUBFLOOR DETAIL

VENTGRID 12™

NOT TO SCALE

ASSEMBLY SHOWN WITH FLOATING FLOORING

VG12-900

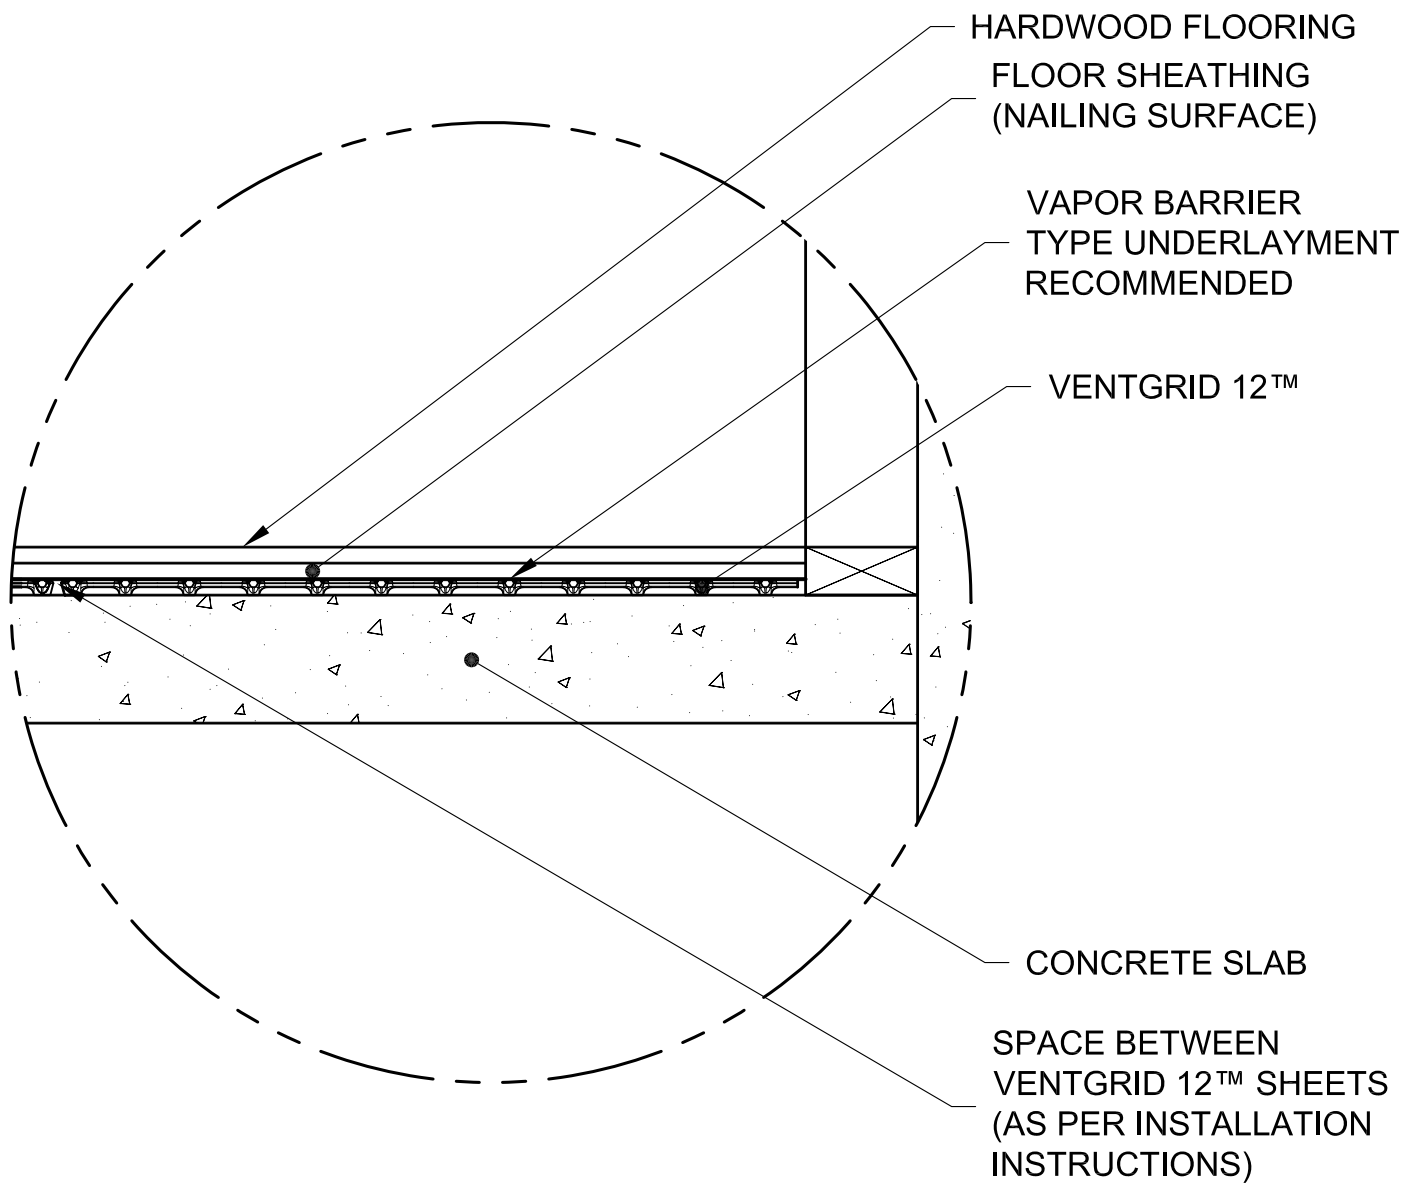


SUBFLOOR DETAIL

VENTGRID 12™

NOT TO SCALE

ASSEMBLY SHOWN WITH HARDWOOD FLOORING

VG12-901

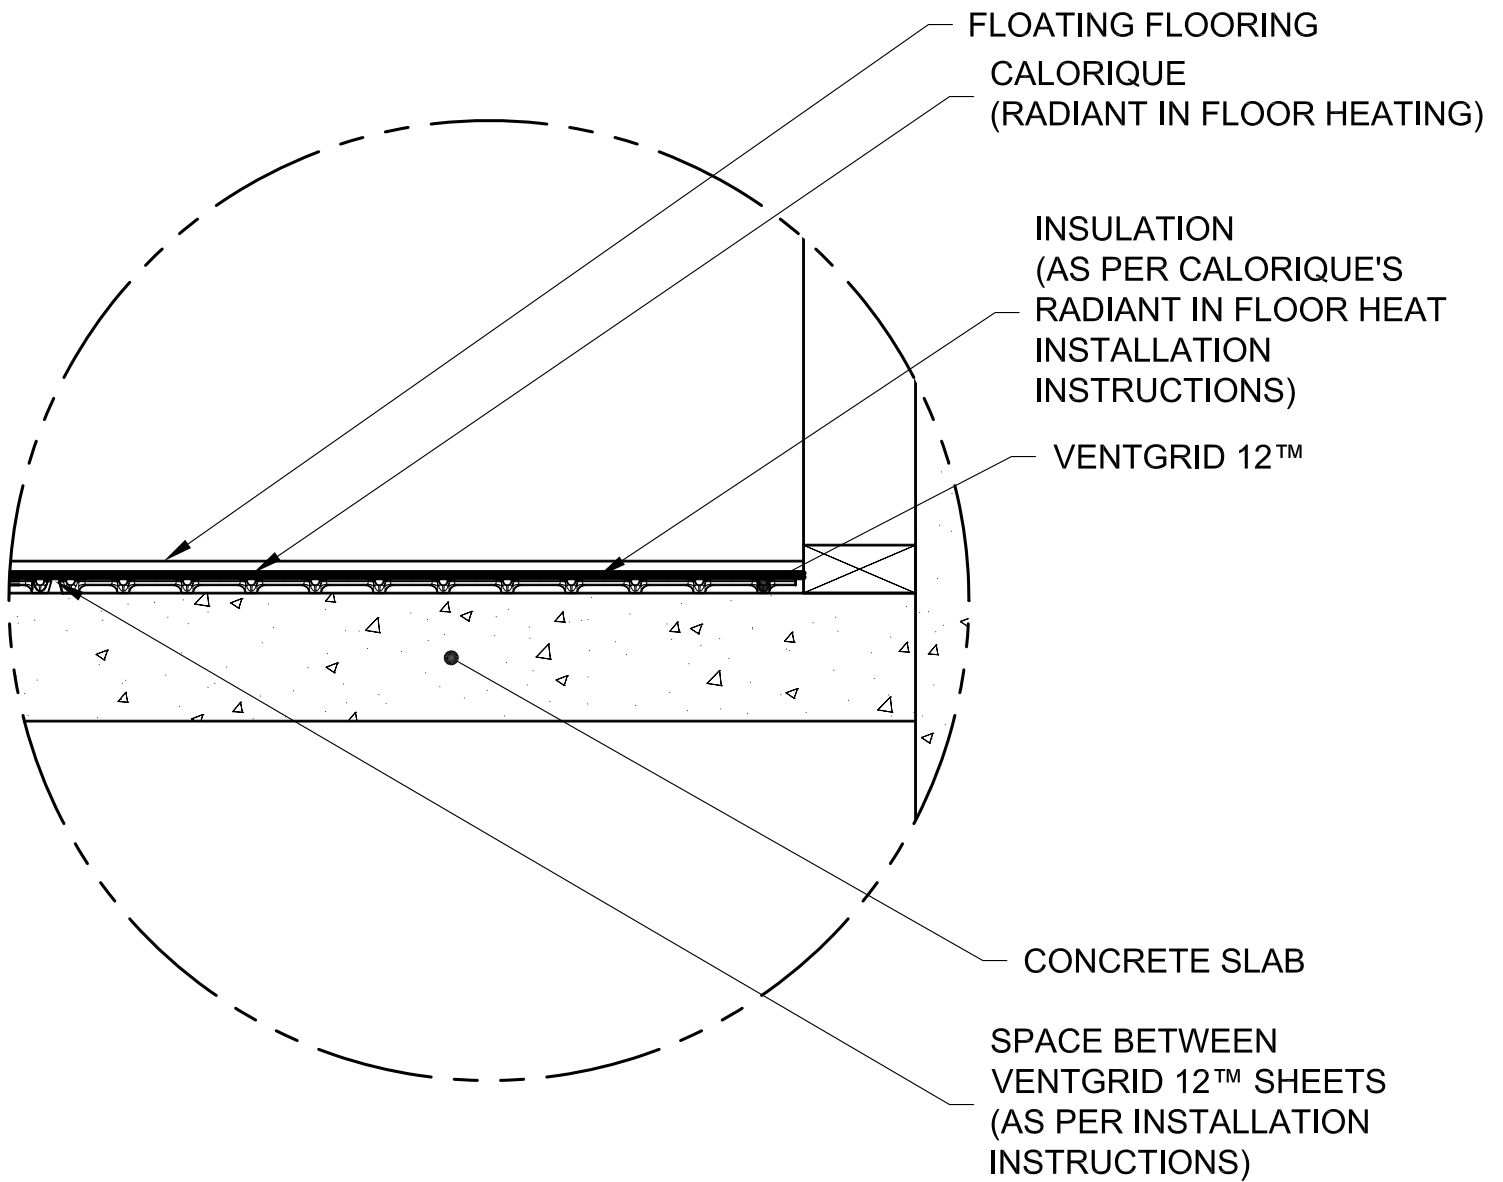

RADIANT IN FLOOR HEATING DETAIL

VENTGRID 12™

NOT TO SCALE

ASSEMBLY SHOWN WITH FLOATING FLOORING AND
CALORIQUE (RADIANT IN FLOOR HEATING)

VG12-902

